

# PLAN FOLIO

## THE A282 TRUNK ROAD (DARTFORD - THURROCK CROSSING CHARGING SCHEME) ORDER 20

PLAN SCALE - 1:25,000

### KEY:-

LENGTH OF HIGHWAY BECOMING SUBJECT  
TO THE CHARGING REGIME




PLANS  
REGISTRY

HA/MP/094

SIGNED BY AUTHORITY of the  
SECRETARY OF STATE FOR TRANSPORT  
on the 20

DIVISIONAL DIRECTOR  
HIGHWAYS AGENCY

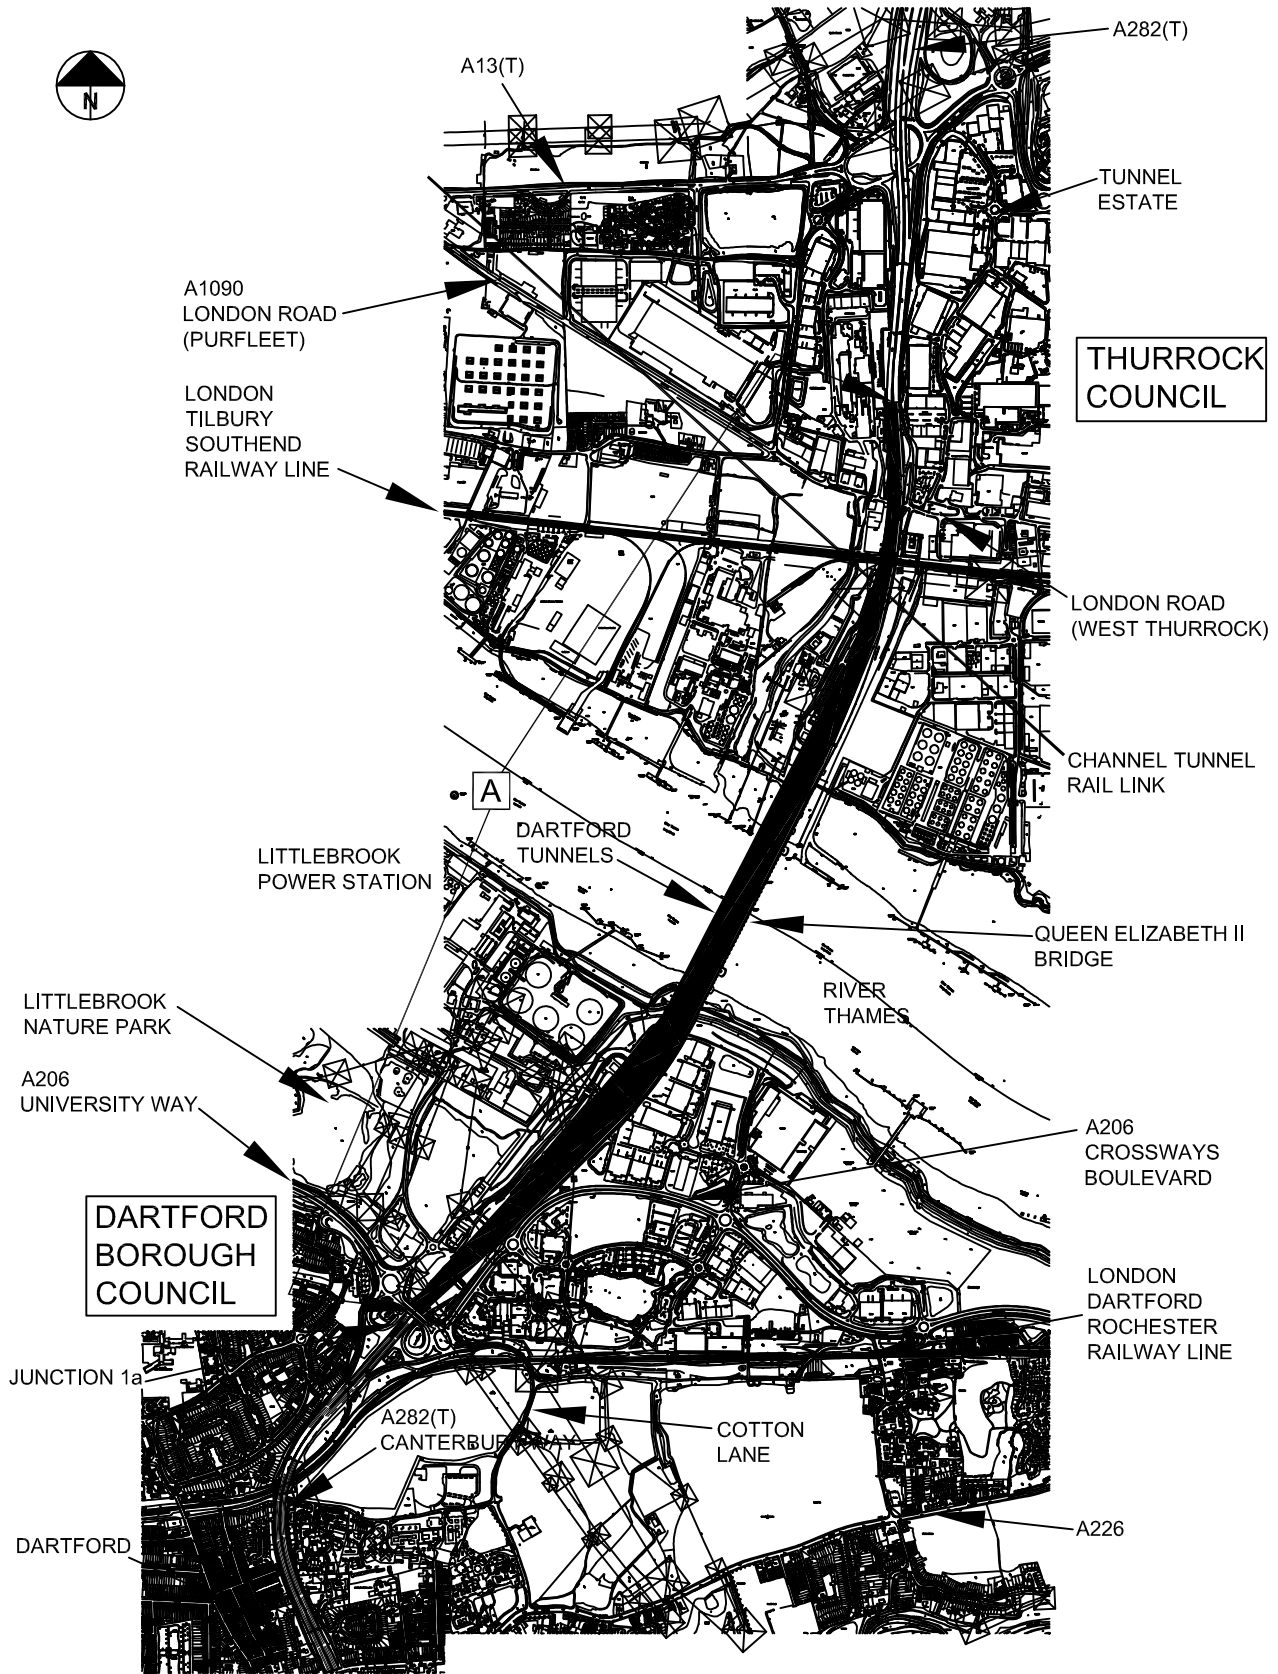

**THE A282 TRUNK ROAD  
(DARTFORD - THURROCK CROSSING CHARGING SCHEME)  
ORDER 20  
PLAN**

Scale 1:25,000

